


CLICK HERE TO RETURN TO
MAIN TEMPLATES PAGE

30'x 75' SPORT FLOOR™ Multi-Game Court

Action Tennis / Badminton / Volleyball / Basketball

(Actual Concrete Pad Size = 32'-4" x 76'-6")

Typical 4' Backboard Overhang from Pole

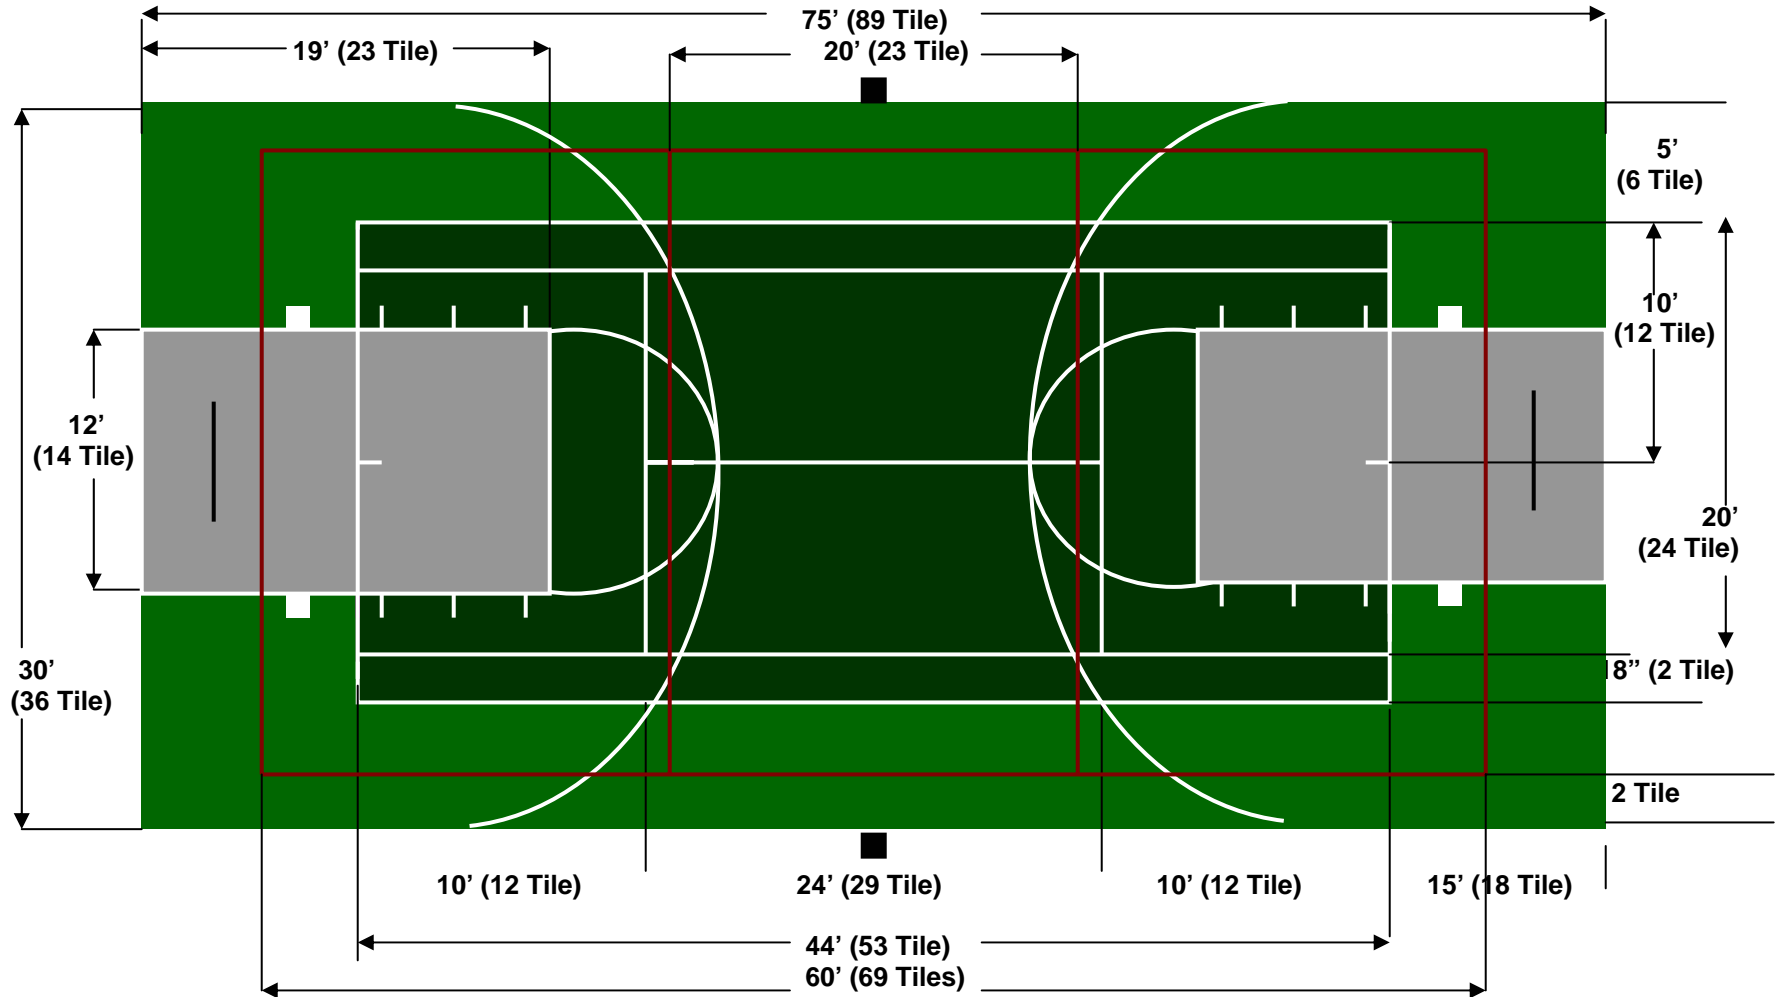

Basketball Keys = 644 Tiles + 45 Filler Lines

Inner Court = 1132 Tiles + 22 Filler Lines

Outer Court = 1428 + 300 Filler Lines Tiles

2" White Foul Lines = 353 Lines (incl. 20 2x2 Corners)

Volleyball = 276 Lines and 145 male and 145 female ramp edges

All other lines are painted